



PRODUCED BY AN AUTODESK EDUCATIONAL PRODUCT

PRODUCED BY AN AUTODESK EDUCATIONAL PRODUCT

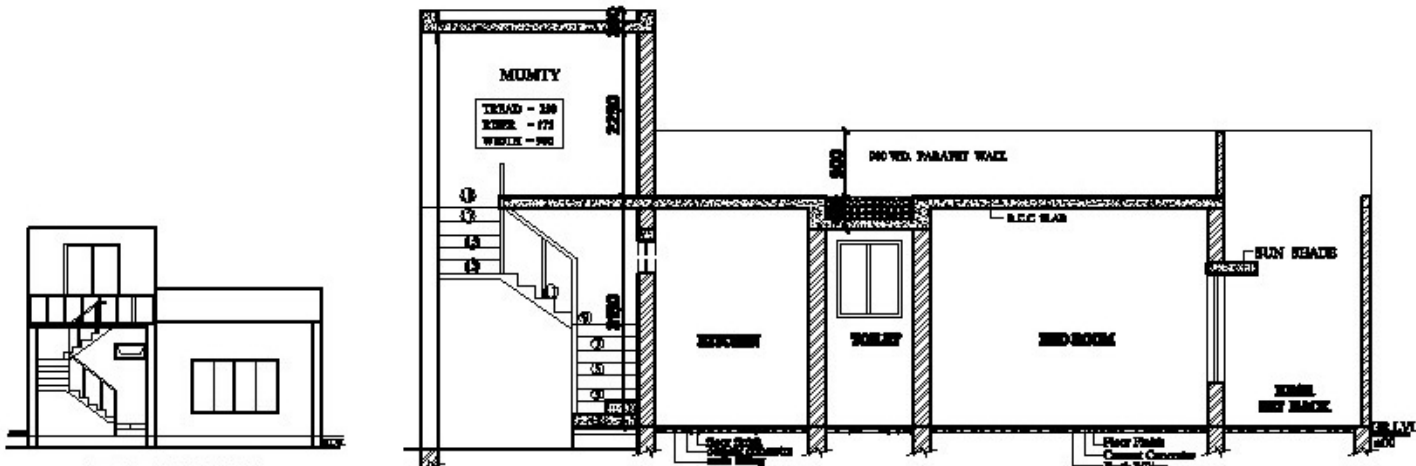


FRONT ELEVATION


SECTION AT -AA'
SCALE 1:20

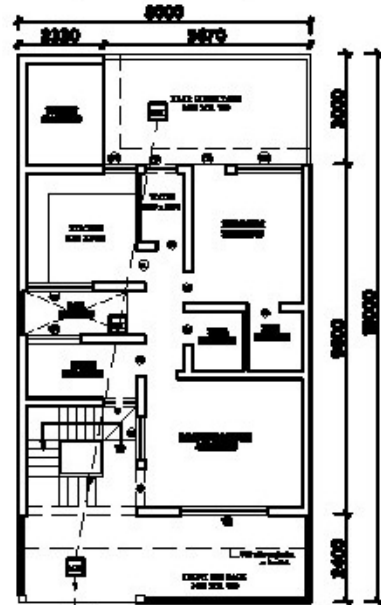


GROUND FLOOR PLAN
SCALE 1:200

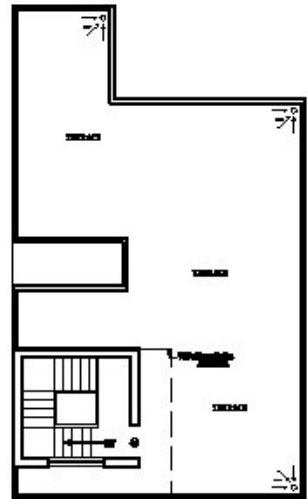


TERRACE PLAN
SCALE 1:200

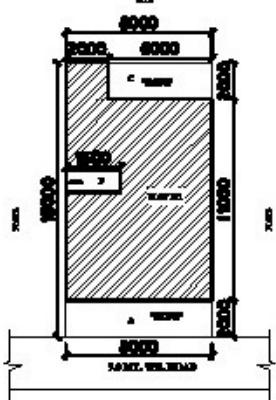

GROUND FLOOR PLAN
SCALE 1:200

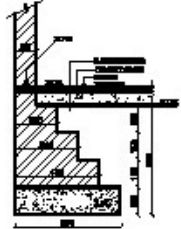

FOUNDATION DETAIL
OF 115 TH. WALL
SCALE 1:10

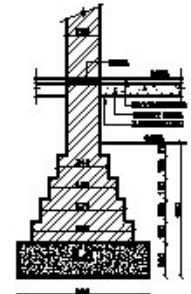

FOUNDATION DETAIL
OF 200 TH. WALL
SCALE 1:10

AREA STATEMENT

| | |
|------------------------|--------------|
| 1. TOTAL BUILT AREA | - 2545 SQ.M. |
| 2. ENCLOSURE WALL AREA | - 250 SQ.M. |
| 3. TERRACE AREA | - 125 SQ.M. |
| 4. TOTAL COVER AREA | - 250 SQ.M. |
| 5. NET AREA | - 2500 |

AGRA
DEVELOPMENT
AUTHORITY

DOOR WINDOW SCHEDULE

| NO. | REMARKS | NO. | NO. | NO. |
|-----|---------|-----|------|-----|
| 1 | DOOR | 2 | DOOR | 3 |
| 4 | DOOR | 5 | DOOR | 6 |
| 7 | DOOR | 8 | DOOR | 9 |
| 298 | DOOR | 299 | DOOR | 300 |

| | |
|----------|---------------|
| SCALE: | ORIENTATION: |
| AS SHOWN | |
| DRAWN BY | THE AK TRENDS |